



Illustration 插图

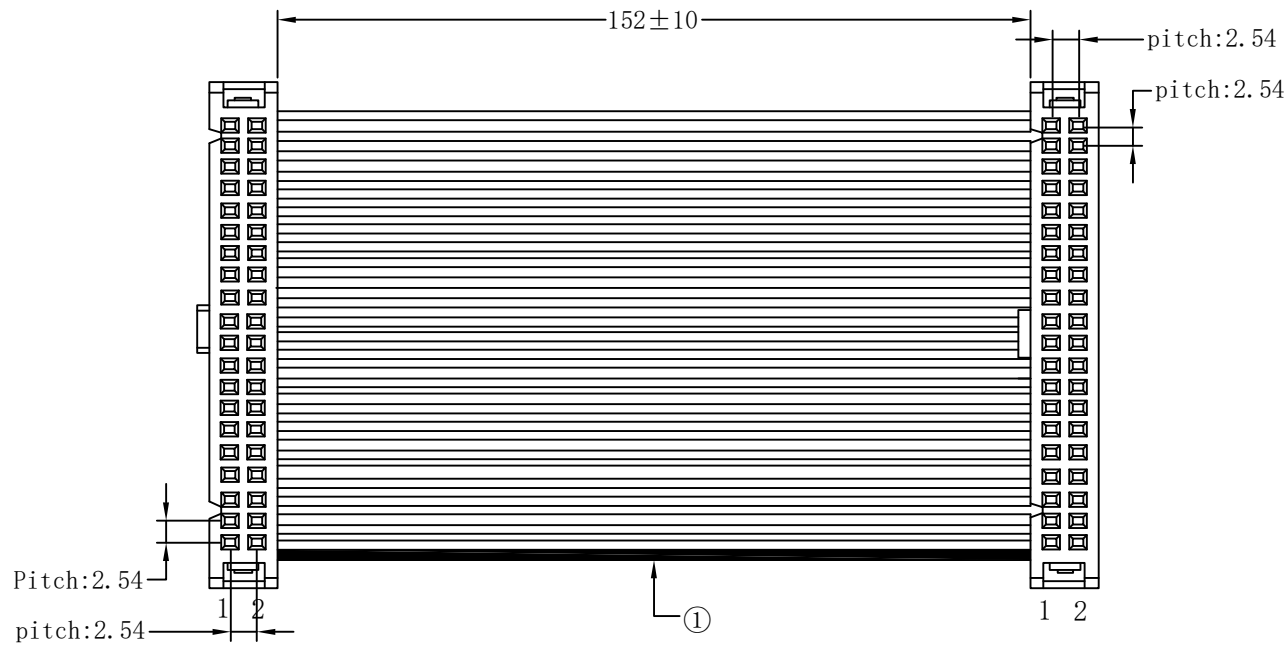

Specification of cable 線材規格 [ref#UL2651 28AWG 40P]

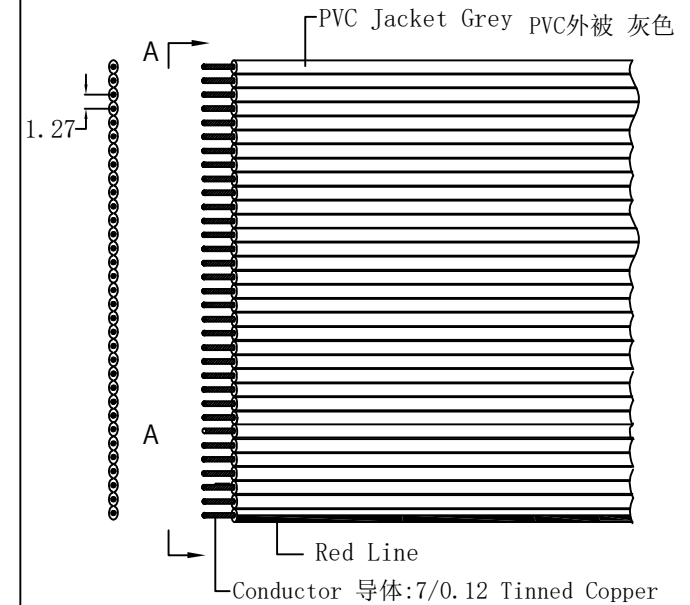

备注Remark:

两个连接头的“Δ”标记与排线的红边成一行
The marking “Δ” on the both connectors align with the red line of the flat cable.



Remark:comply With ROHS

客户确认
Customer approved
Sign & Chop

UNIT单位:MM

②	V19001R	2.54IDC2*20P(2)	2PCS	2.54 IDC 2*20P 二件式 黑色 Black
①	V23001R	UL2651 28# 40P	170MM	UL 2651 28AWG 40P PH:1.27MM 外被Jacket:PVC 灰Grey/红Red
NO 序号	V-code V-编码	Part NO 款号	Qty 用量	Description 描述

 协威亚洲有限公司 HERWELL ASIA LTD	
图纸编号Drawing No	DG01032-0025-02
款 号 P/N	2x20FC-152mm
型 号 Model No	
品 名 Description	
版次 Version	02
视角Angle	
绘图/日期Drawn By/Date	ML14-11-25
审核/日期 Check By/Date	
审核/日期 Eng CheckBy/Date	LIN 14-11-25